




FLOOR PLAN GENERAL NOTES:

- F.E.C. : FIRE EXTINGUISHER CABINET (OR WALL HUNG EXTINGUISHER) LOCATION. MOUNTING HEIGHT TO THE TOP OF THE CABINET SHALL BE APPROX. 40" AFF. COORDINATED WITH SELECTED UNIT. GC SHALL REVIEW FINAL LOCATIONS WITH FIRE MARSHAL PRIOR TO EXTINGUISHER MOUNTING INSTALLATION.
- PARTITION TYPE TAG DESIGNATION. REFERENCE DRAWING A1 FOR PARTITION TYPE DETAILS AND NOTING INFORMATION.

PROJECT SCOPE IS FOR THE CONSTRUCTION OF THE BUILDING SHELL. ALL FINAL INTERIOR FIT-OUT DRAWINGS FOR EACH TENANT AREA SHALL BE SUBMITTED UNDER SEPARATE COVER, INCLUDING FINAL OCCUPANT LOADS AND ASSOCIATED PLUMBING COUNTS.

FLOOR PLAN KEY NOTES:

- ◇ STAIR-1: STEEL STRINGER AND CONCRETE FILLED PAN TREAD STAIR SYSTEM (11" TREAD, 1" MAX RISER). 1/2" Ø PIPE HANDRAILS @ MAX. 36" ABOVE LINE OF NOSING. GUARD RAILS @ 42" ABOVE NOSING LINE, 20" MAX OPENING IF PIPE RAIL DESIGN. 12" HANDRAIL EXTENSIONS AT TOP AND BOTTOM OF STAIR RUN. GC AND SUBCONTRACTOR SHALL PROVIDE FINAL DETAILS FOR STAIR CONSTRUCTION FOR REVIEW.
- ◇ ELEVATOR UNIT: LOTIS ELEVATOR SPECIFICATION 4 DETAILS OF SHAFT AND CAR SIZE INFORMATION TO FOLLOW.

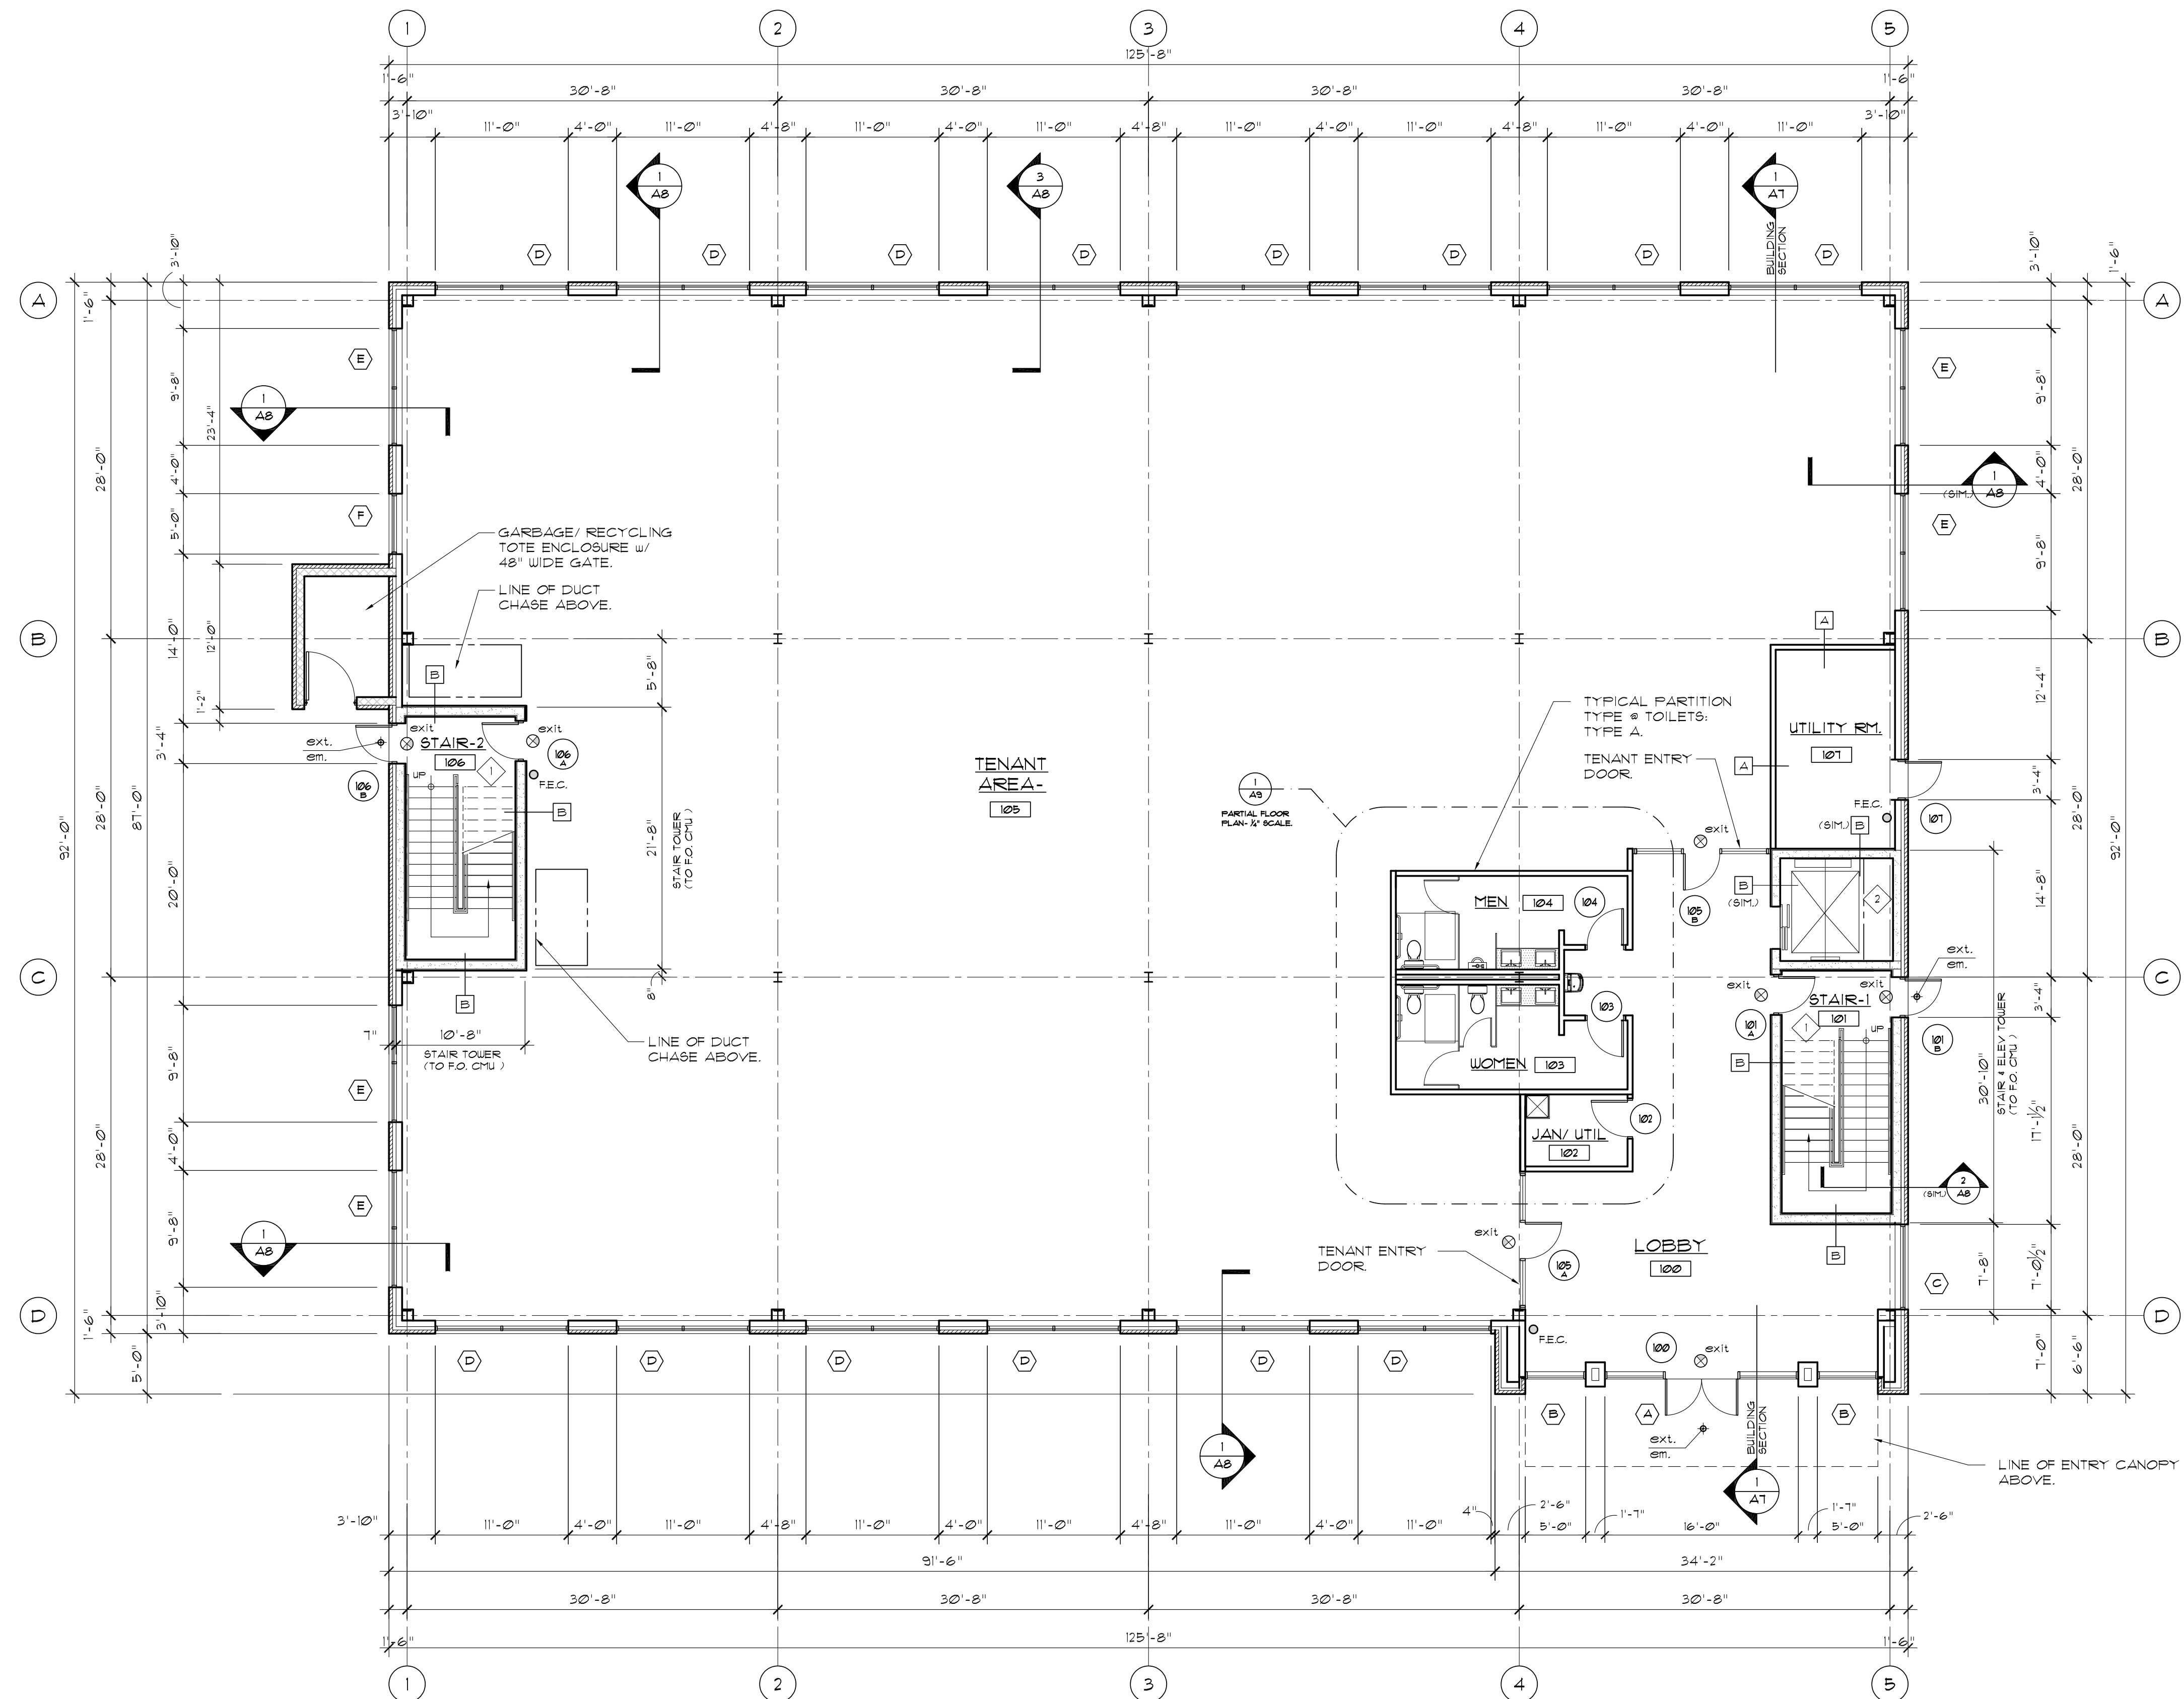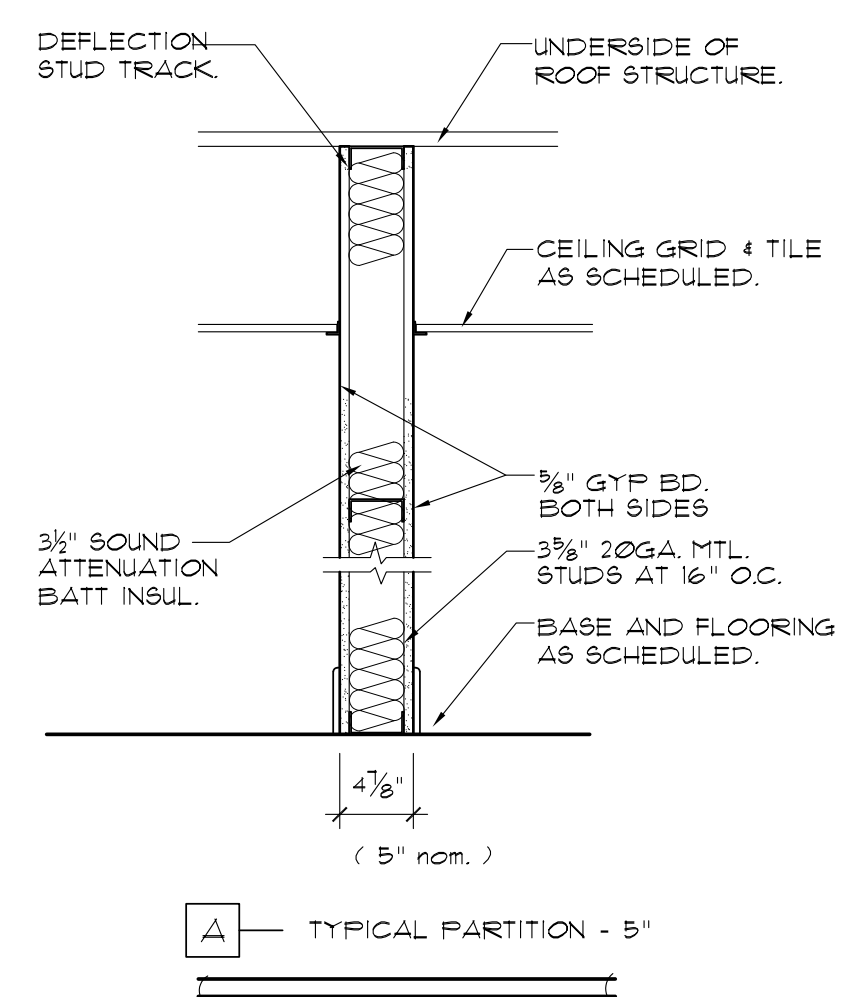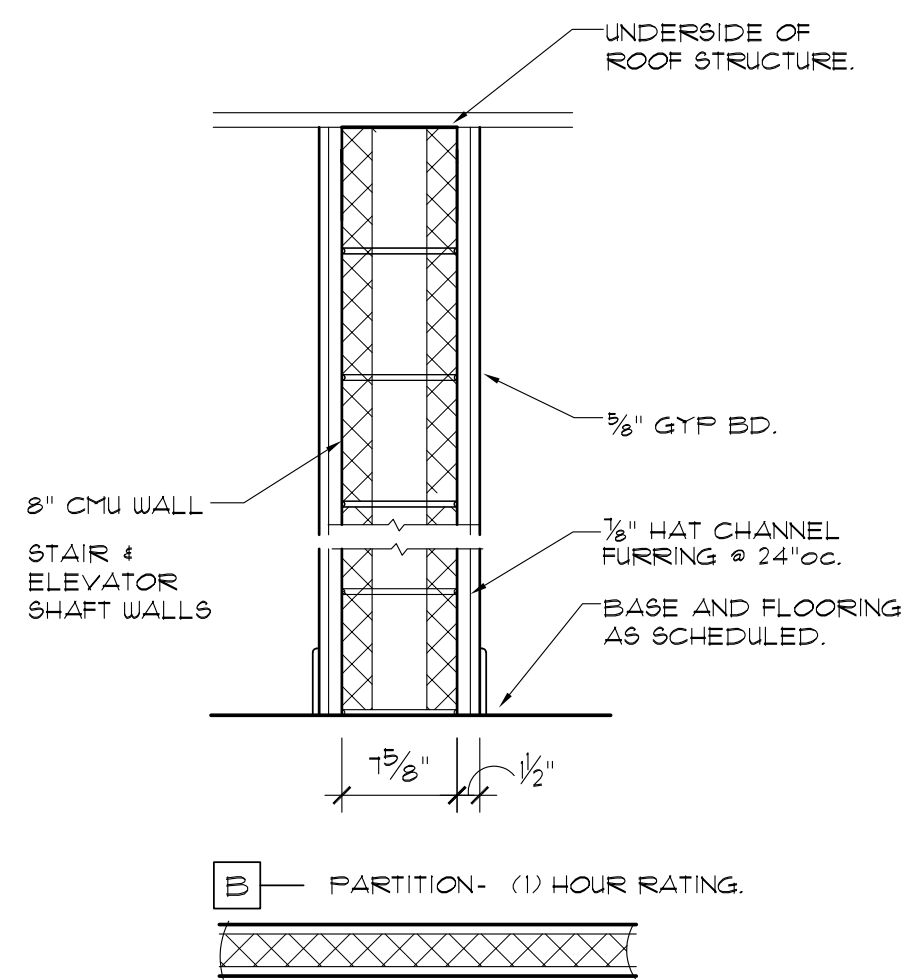


2
A6

INT. PARTITION TYPES
SCALE: 1" = 1'-0"

1
A1

FIRST FLOOR PLAN
SCALE: 1/8" = 1'-0"

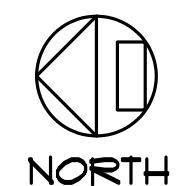

HANLON ARCHITECTS
1300 UNIVERSITY AVENUE
ROCHESTER, NY 14607
WWW.HANLONARCHITECTS.COM

T: 585-233-8440
F: 585-685-8371

120 MARINA DRIVE
CANAL PONDS BUSINESS PARK
TOWN OF GREECE, NEW YORK

REVISED:

DATE: 4-14-22

FIRST FLOOR PLAN

DRAWING TITLE:

A1

SHEET NO.:

PROJECT NO: 21-156